


THIS DRAWING IS PROPERTY OF ANAND CONTROL SYSTEMS (P) LTD. SHOULD NOT BE TRACED, COPIED OR REPRODUCED WITHOUT THE PERMISSION OF THE COMPANY.

QTY. = 1 SET

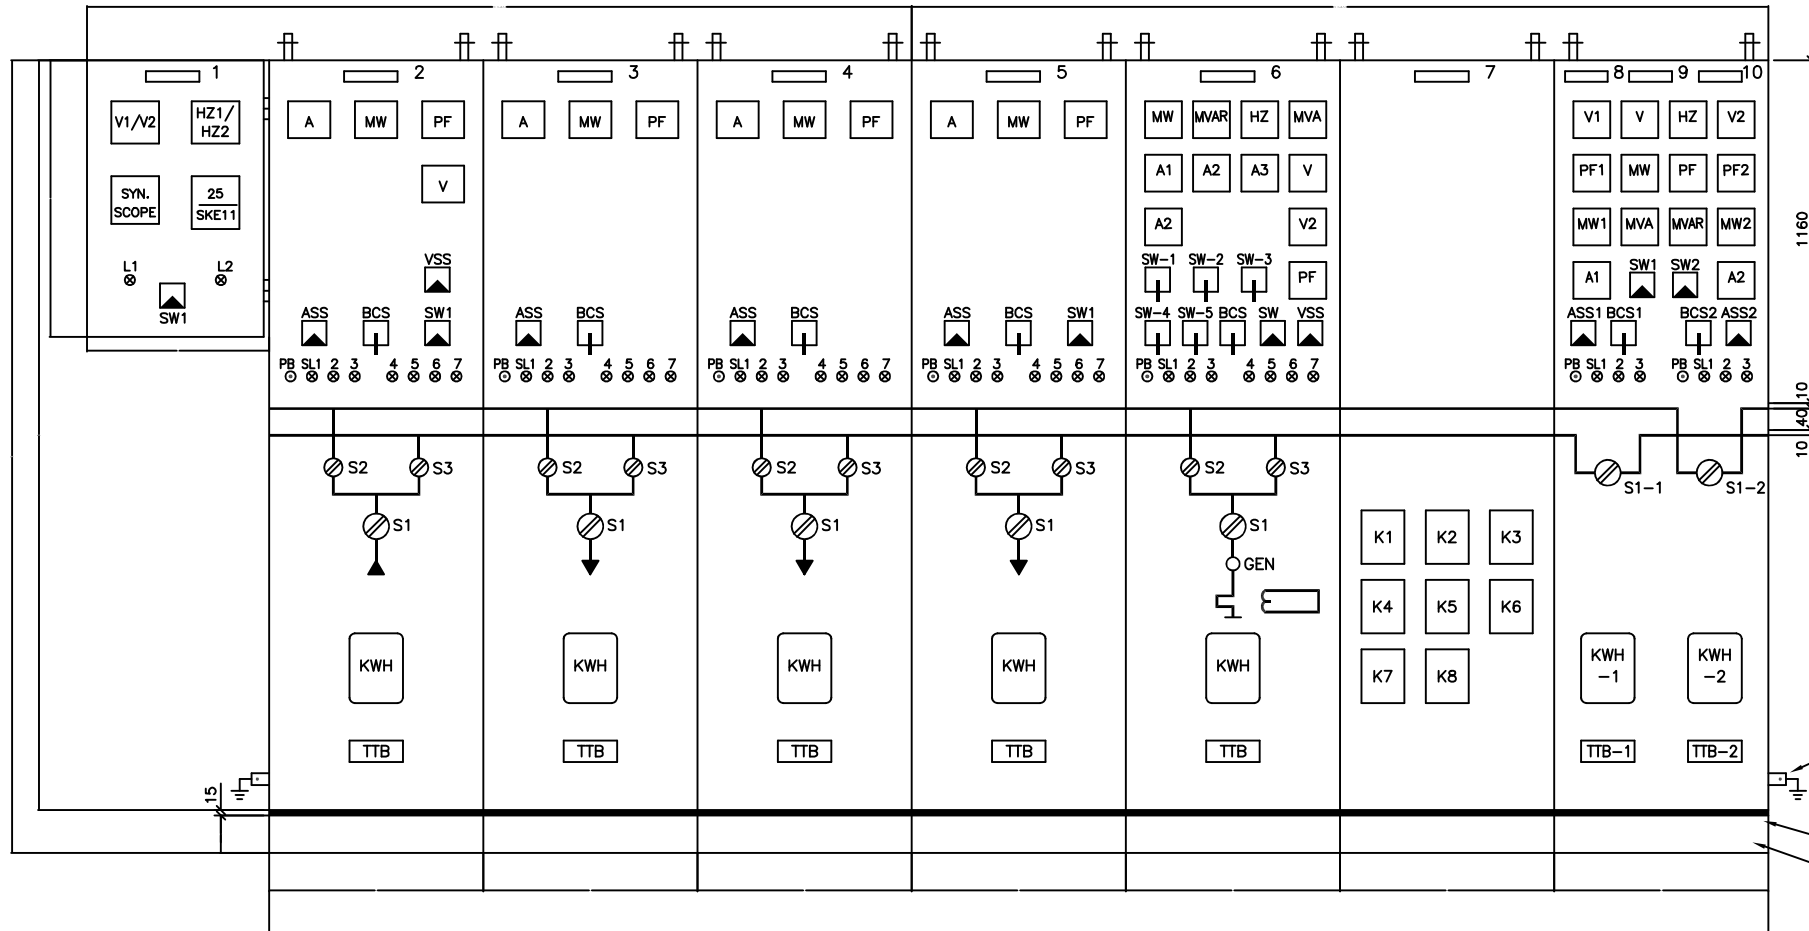

FRONT VIEW

PANEL DESCRIPTION

1. SYNCHRONISING PANEL
2. INCOMING FDR. (INT. CONN.)
3. OUT GOING FDR. FOR - (CEMENT)
4. OUT GOING FDR. FOR - (FURNACE)
5. OUT GOING FDR. FOR - (TRANSFORMER)
6. 30 MW GEN. FEEDER-1
7. RECORDER FEEDER
8. BUS TIE-1 FEEDER
9. 35 MW GEN. FEEDER-2
10. BUS TIE FDR-2

ANAND CONTROL SYSEM (PVT.) LTD.



D-67, SECTOR VI,
NOIDA-201 301 (U.P.)

DRN. BY G S K
CHD. BY
APP. BY
DATE 01.04.94
SCALE N.T.S.

DRG TITLE GA DWG. FOR 30 MW POWER PLANT
CONTROL ROOM PANELS
CUSTOMER A B B, DELHI
PROJECT S.F.C. KOTA
P.O. NO. 45961/DNS/AND/3007 DT. 15.5.94

W.O. NO.
583

REV.
1

DRG. NO.
583-101-01

SHEET 1 OF 4

REV. NO.	DATE	DRN.	REVISION
1	8.6.94	AKS	AS PER COMTD. DRG. DT. 6.6.94