



\* New ARCHITECTURE CONCEPT DESIGN \* Renovation projects\* Interior and Exterior DESIGN\* Landscape DESIGN\* Professional 3 D Rendering and Full HD Video Creation.  
 Email: [algridasdesign@gmail.com](mailto:algridasdesign@gmail.com) or Text +370 603 99838 Skype: ngised3

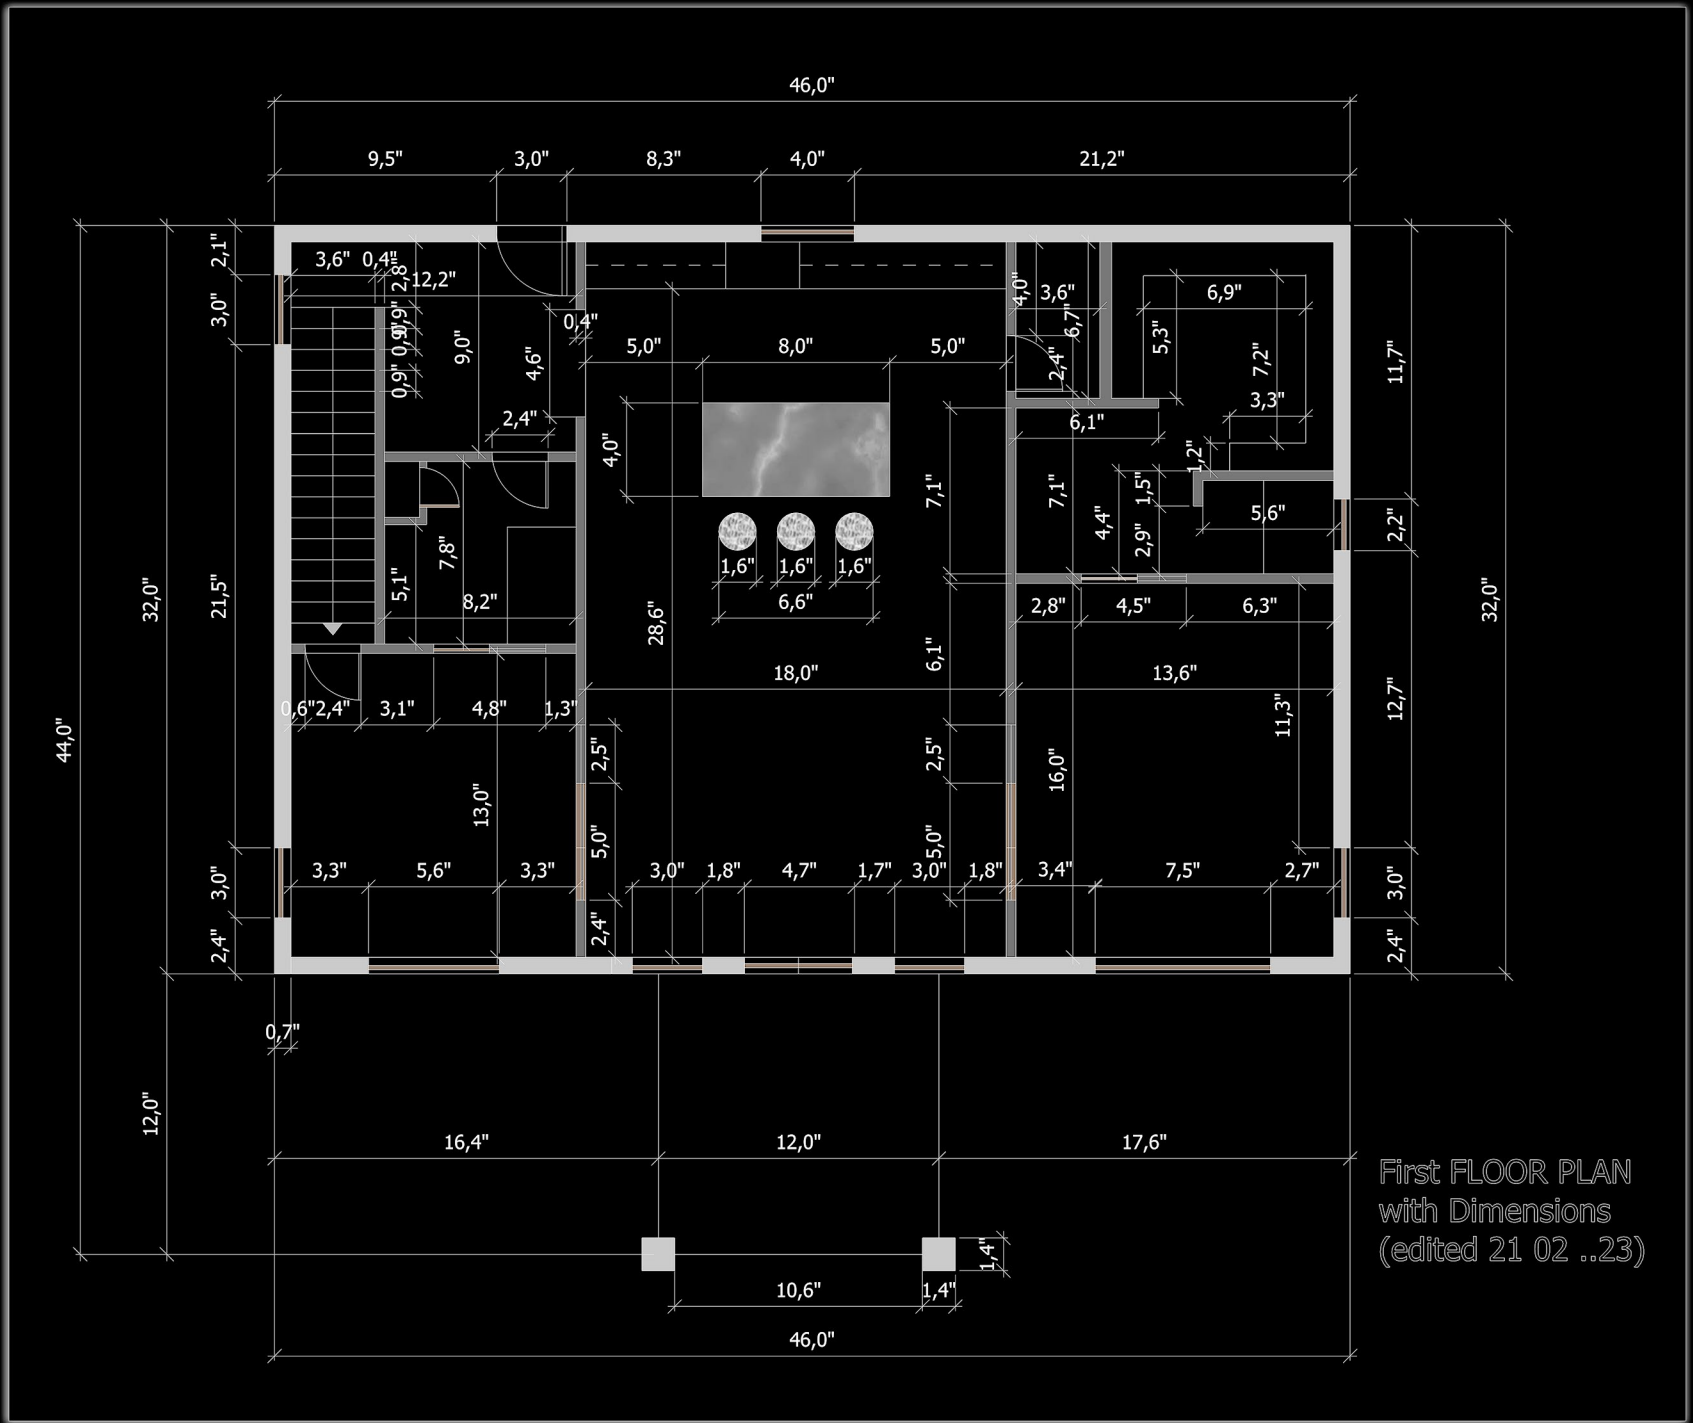

First FLOOR PLAN  
with Dimensions  
(edited 21 02 ..23)

GRUNDDIMENSIONEN  
mm (Millimeter)

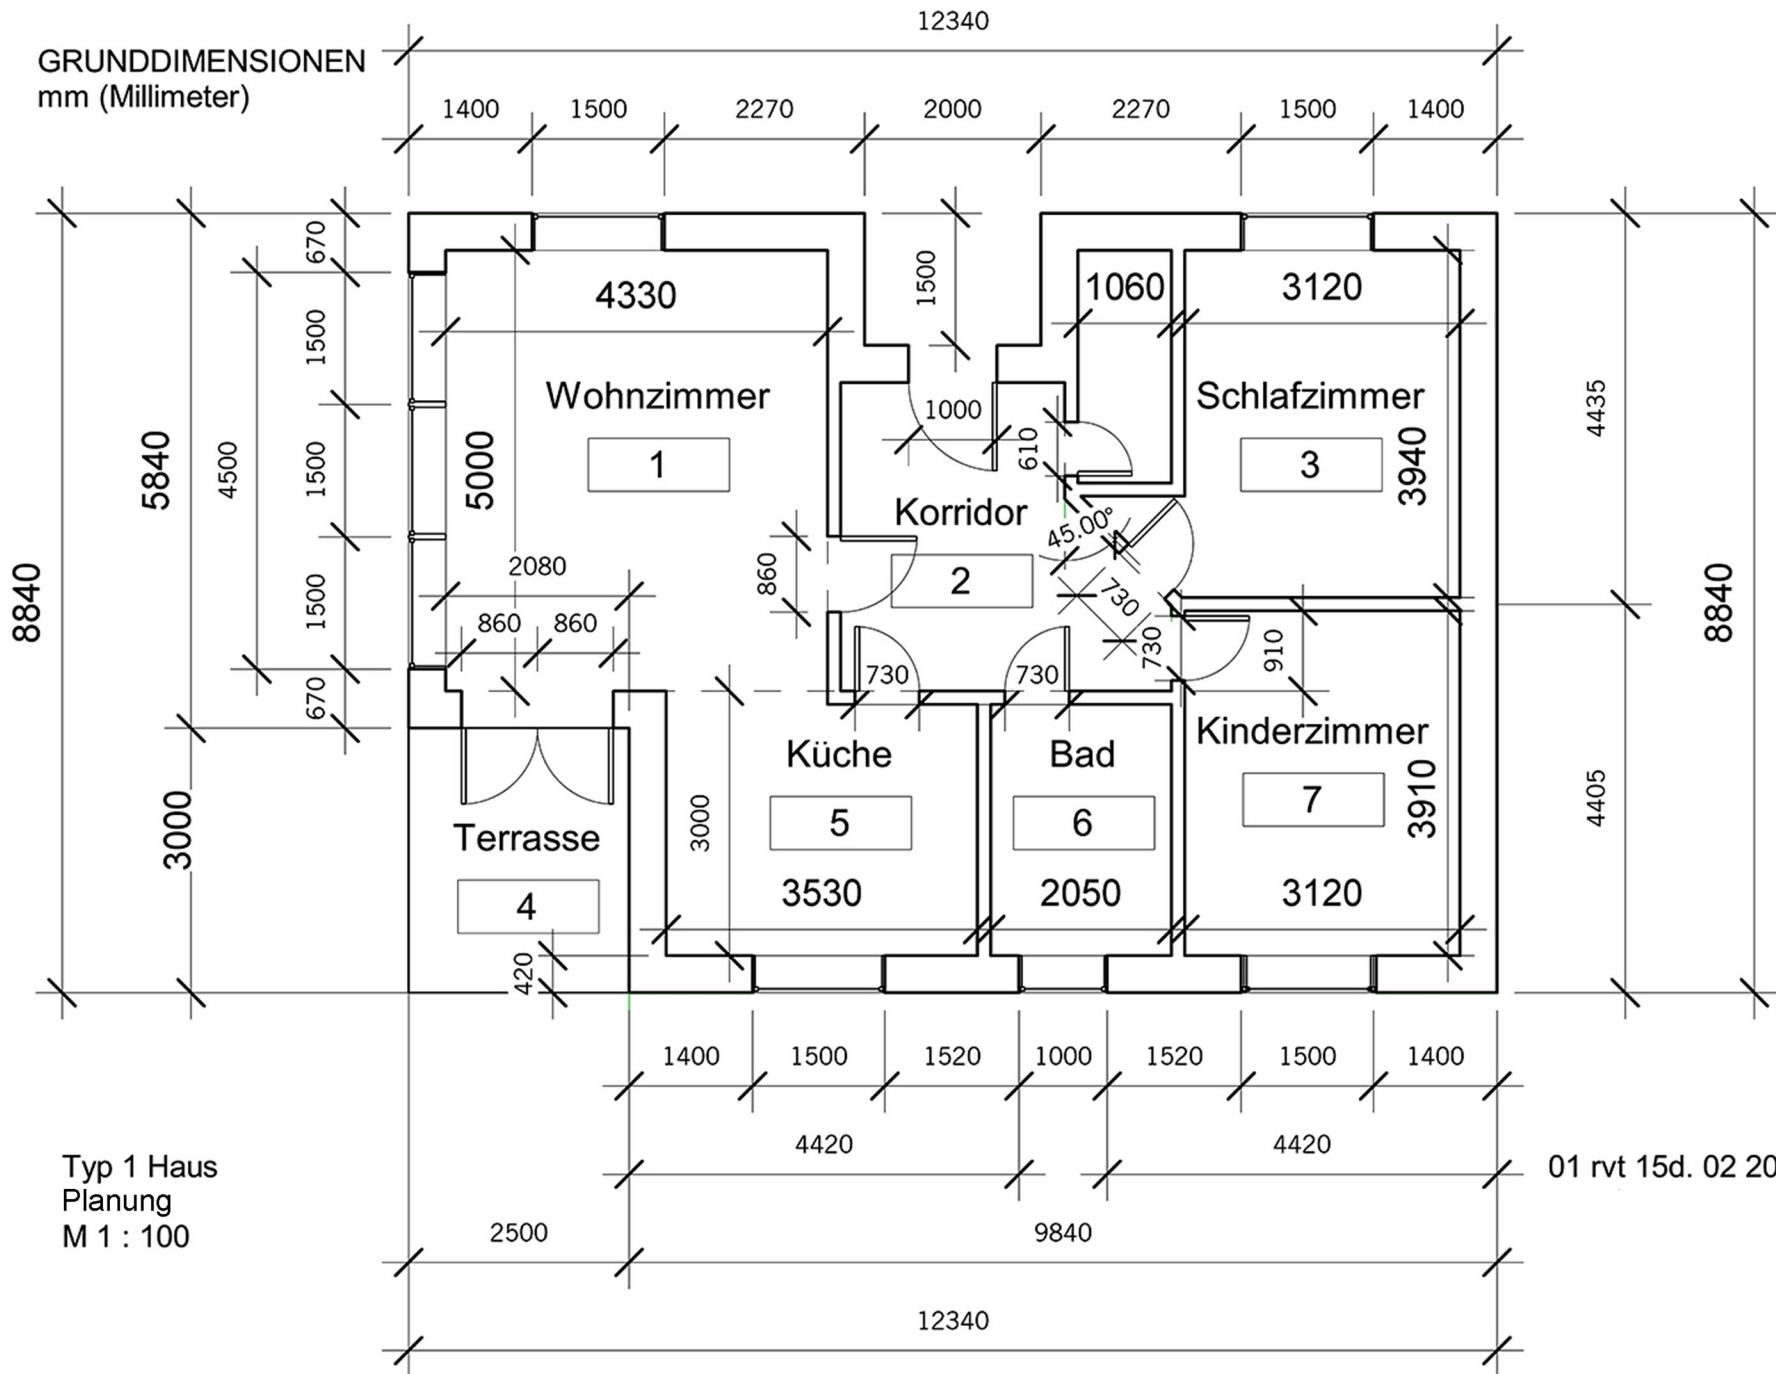


Typ 1 Haus  
Planung  
M 1 : 100

01 rvt 15d. 02 2020


FLOOR PLAN  
LEVEL 1  
SCALE 1:200  
Units = cm

(02) 17 09 2020  
Creted by:  
algirdasdesign


Contact:  
algirdasdesign@gmail.com  
today!  
Take the next step  
towards getting  
your project completed  
on time and on schedule  
- guaranteed.

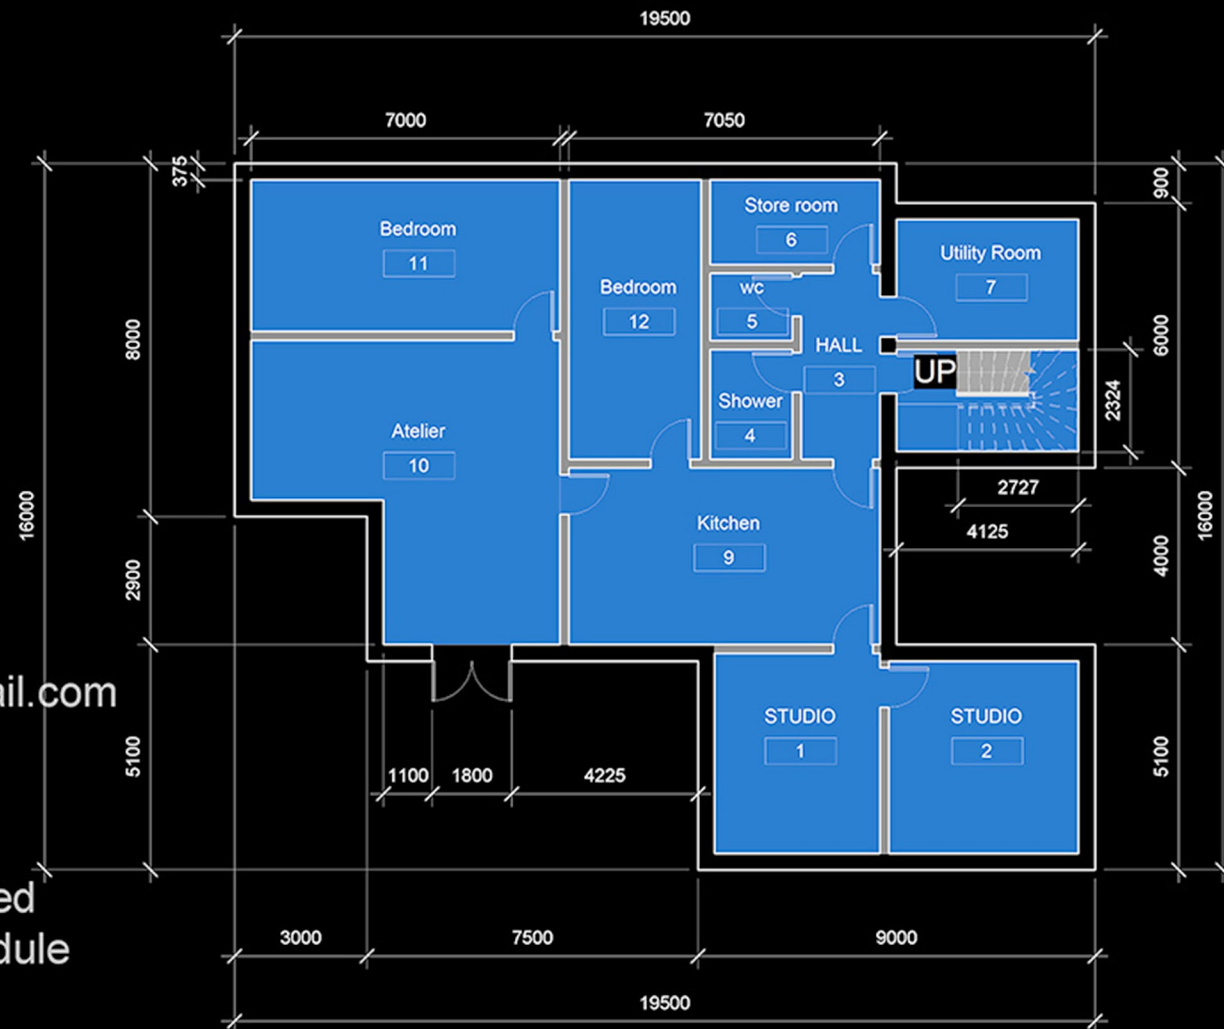



Floor PLAN with All Dimensions  
M 1:100

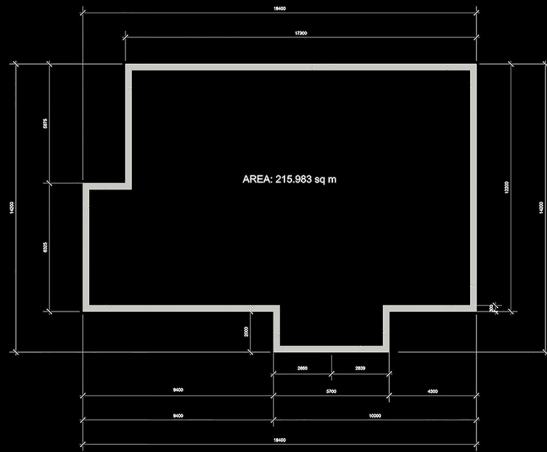


Floor PLAN ...with Doors and Windows  
M 1:100

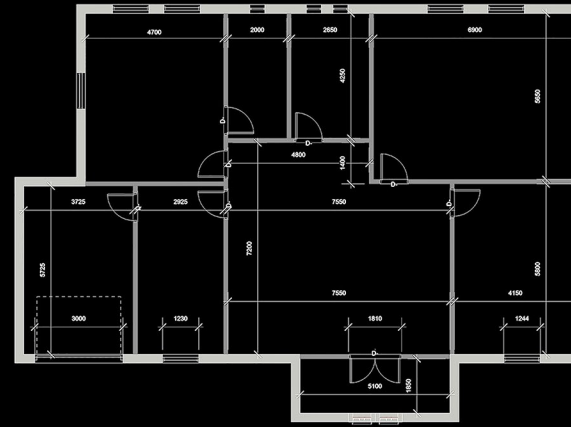


Floor PLAN with All Dimensions (Normal Perspective)  
M 1:100

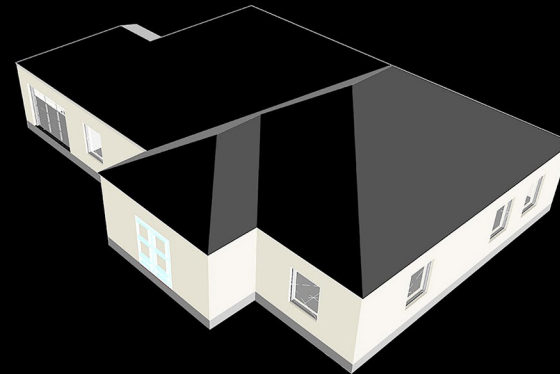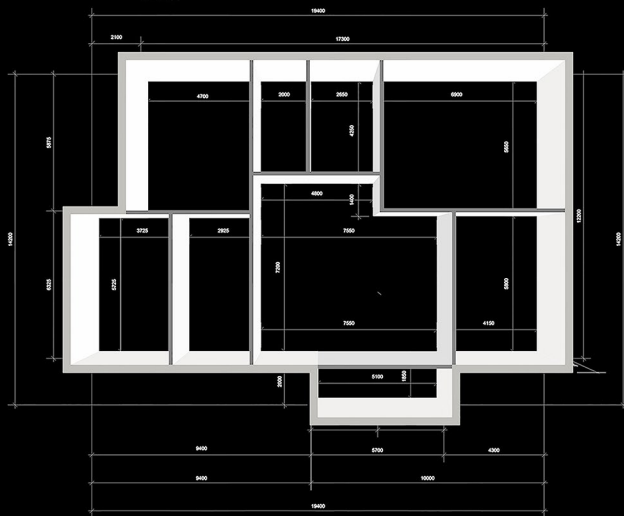

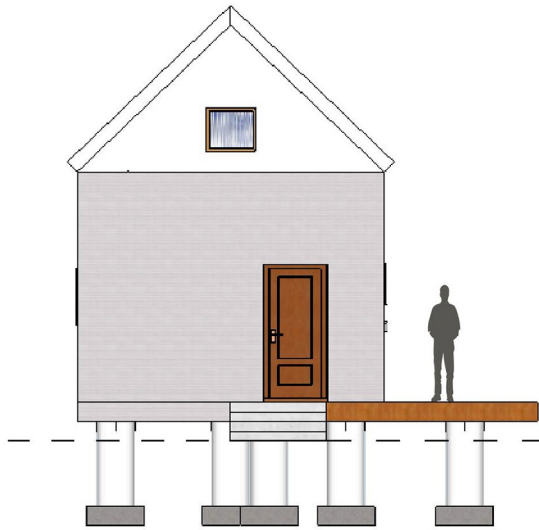

Front Elevation

Scale 1'=10" (1:120)

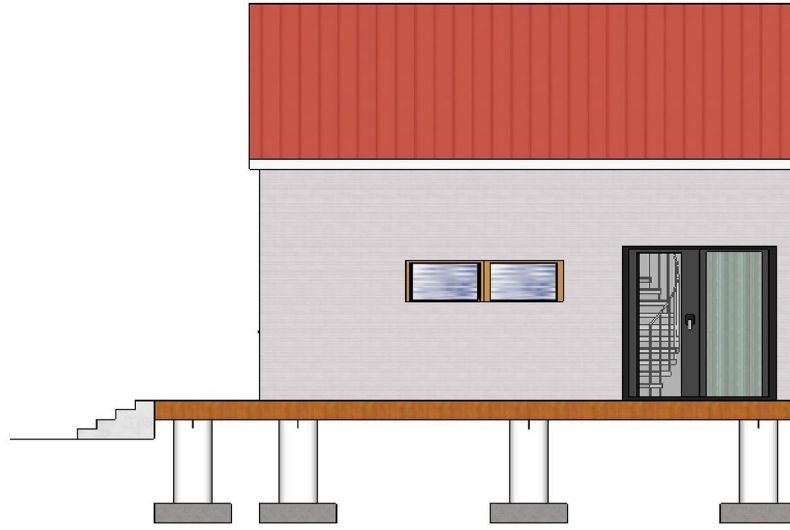

Right Elevation

Scale 1'=10" (1:120)


## Den Modern Cottage

Remodeling  
by  
algirdasdesign

001 LayOut  
12-06-2023


Email:  
algirdasdesign@  
gmail.com

Text:  
+370 603 99838

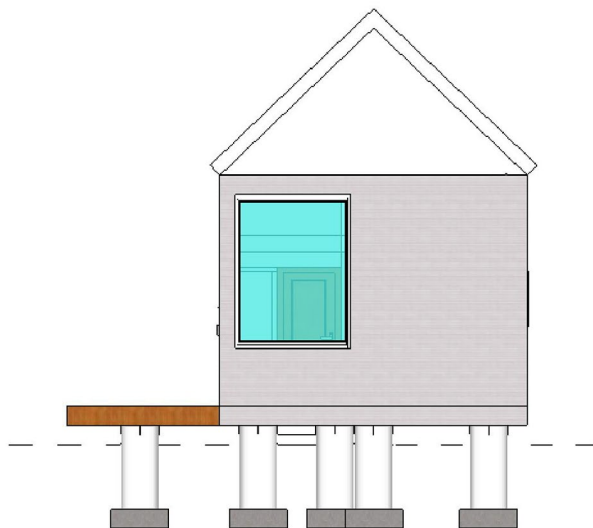

Back Elevation

Scale 1'=10" (1:120)

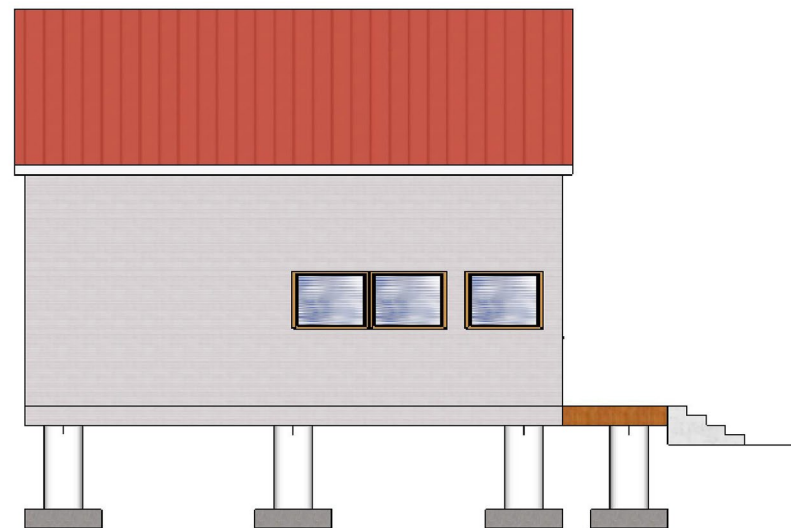

Left Elevation

Scale 1'=10" (1:120)

Parallel ELEVATION of House




Residential House Concept Design  
algirdasdesign@gmail.com

Parallel Elevation  
of House



Residential House Concept Design  
algirdasdesign@gmail.com


Perspective ELEVATION

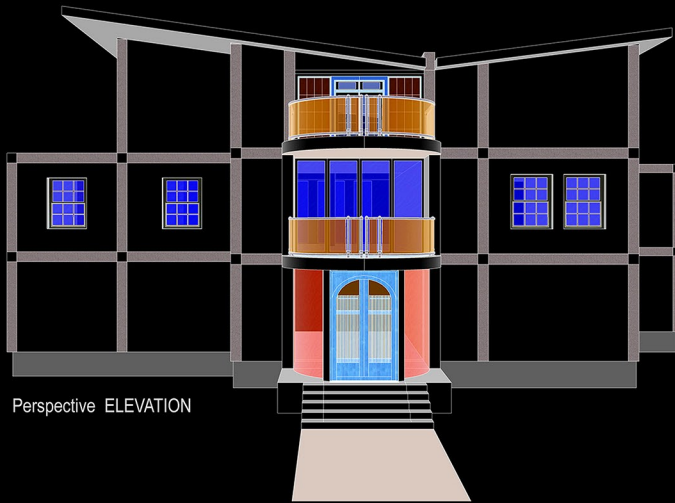

Residential House Concept Design    algirdasdesign@gmail.com




For 3 D Architecture modeling, rendering and FREE video creation  
Email directly: [algirdasdesign@gmail.com](mailto:algirdasdesign@gmail.com)

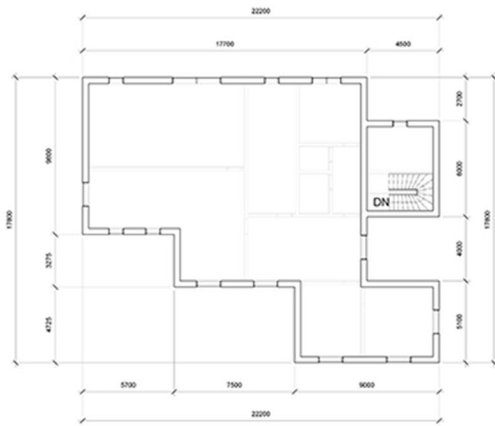

SECOND FLOOR  
Plan M 1:100  
Level 2  
by algirdasdesign  
(02) 03 12 2020

East Elevation

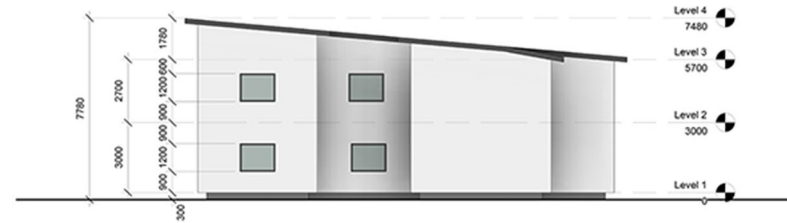


M 1;100  
(04) 03 11 2020  
by  
algirdasdesign

North Elevation



Rear Side  
M 1:100  
(03) 03 12 2020  
by algirdasdesign

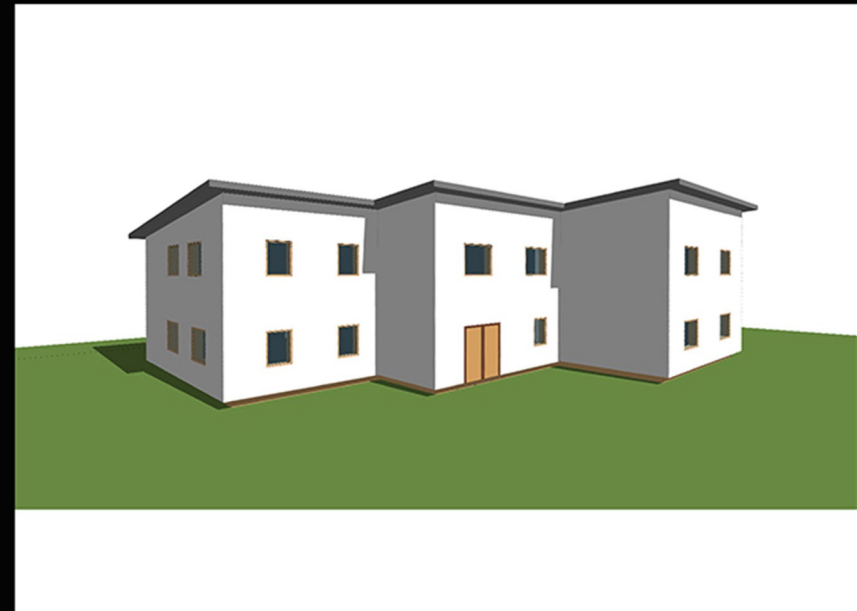

For Personal / Residential / Conceptual HOUSE DESIGN  
Contact: [algirdasdesign@gmail.com](mailto:algirdasdesign@gmail.com) today! Take the next step towards getting your project completed on time and on schedule - guaranteed.