
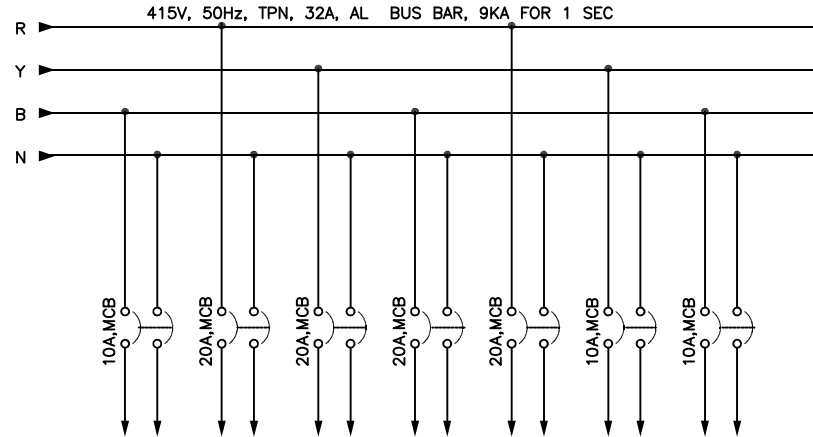
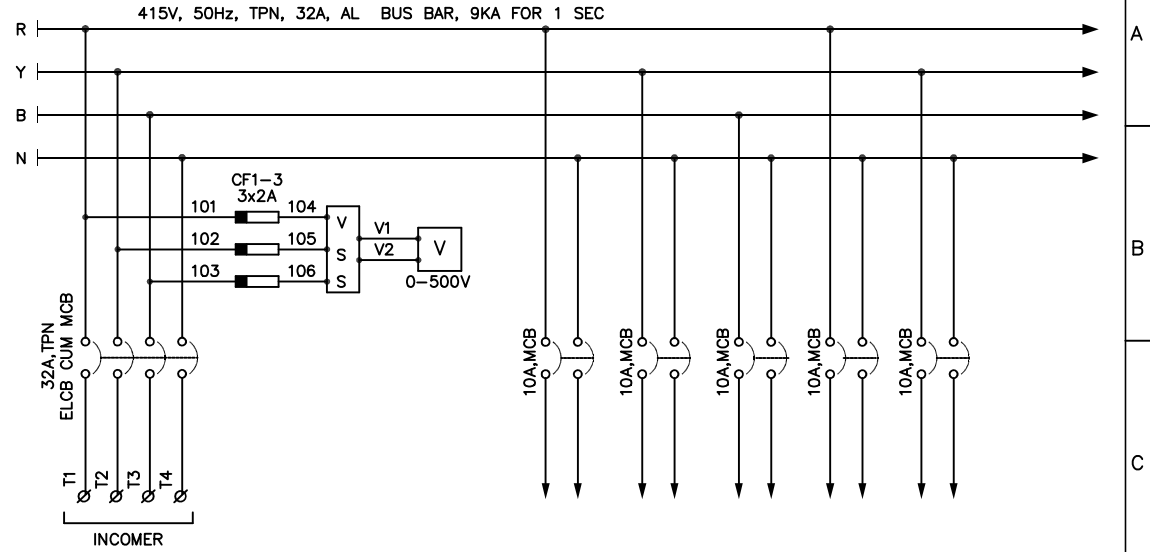
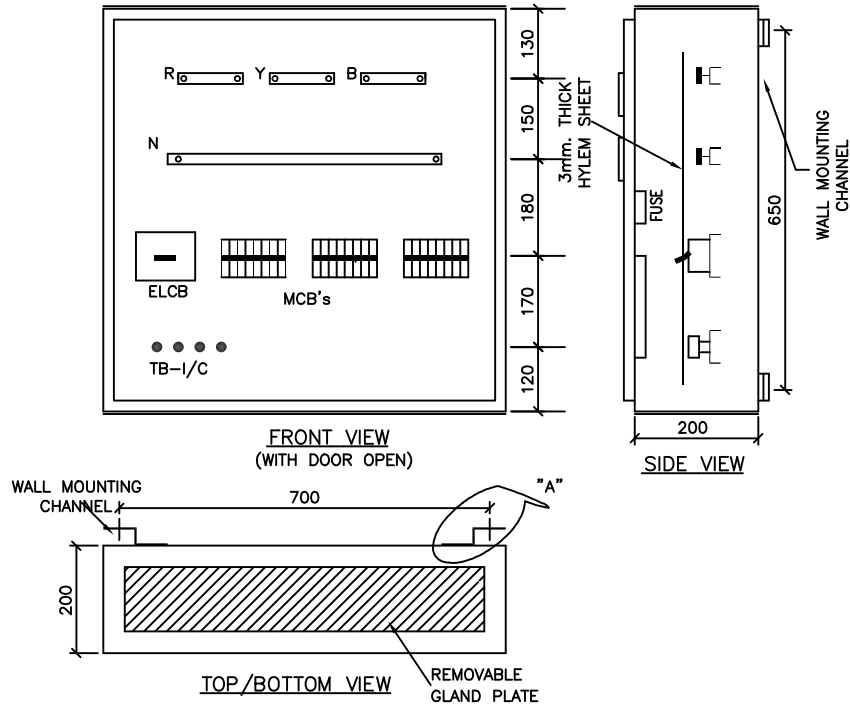
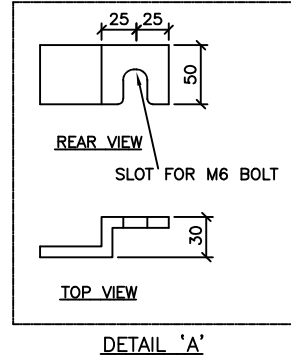



THIS DRG IS THE SOLE PROPERTY OF ECS PVT. LTD.  
UNAUTHORISED USE OF THIS DRG OR MAKING PRODUCT AS PER OUR DRG  
WITHOUT OUR PERMISSION OR ANY OTHER MISUSE IS NOT PERMITTED.

ECS/DC/01

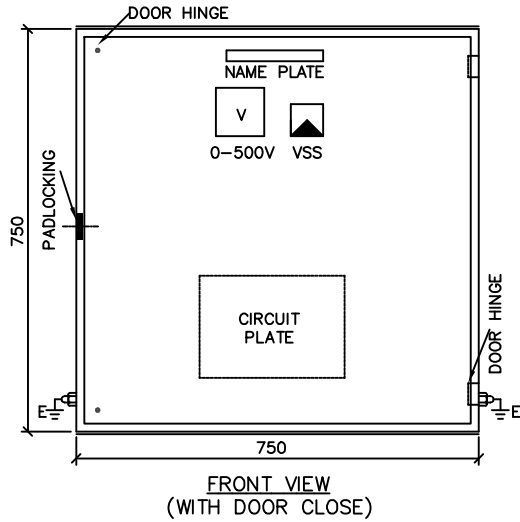

				CLIENT	M/s SIEMENS LTD. NAVI MUMBAI	DRN.	RSC	30.8.97		<b>ELECTRIC CONTROLS &amp; SWITCHBOARDS (P) LTD.</b> D-6, SEC.VIII, NOIDA-201 301 (U.P.)			
				CONSULTANT	—	CHD.	AR	30.8.97					
						APPD.			TITLE G.A. & SCHEME FOR LDB-2 (NORMAL-LN2)				
						SCALE N.T.S.							
1	3.4.97	RSC	AS PER CLIENT'S COMMENT DT.3.4.97	PROJECT	GUJARAT PIPAVAV PORT LTD.	JOB NO.	1162		DRG. NO.		1162-102-01		SHEET 1 OF 1
REV NO	DATE	DRN	REVISION			TOTAL SHT	OF						